


To Scale 1:10 (main drawing)

Road Surface & Lane (Entry/Exit/Passby)

The Lane surface needs to comprise either a tarred surface or concrete. Recommendations on the concrete are a minimum thickness 150mm substrate, 30 to 40MPa with a flexural strength of 3.5 to 4.25MPA. All road surfaces are to be designed to Engineers specification.

Note: If barrier kerbs are **NOT** used the equipment is to be installed 100mm from the top of the curb and approx 200mm from road surface

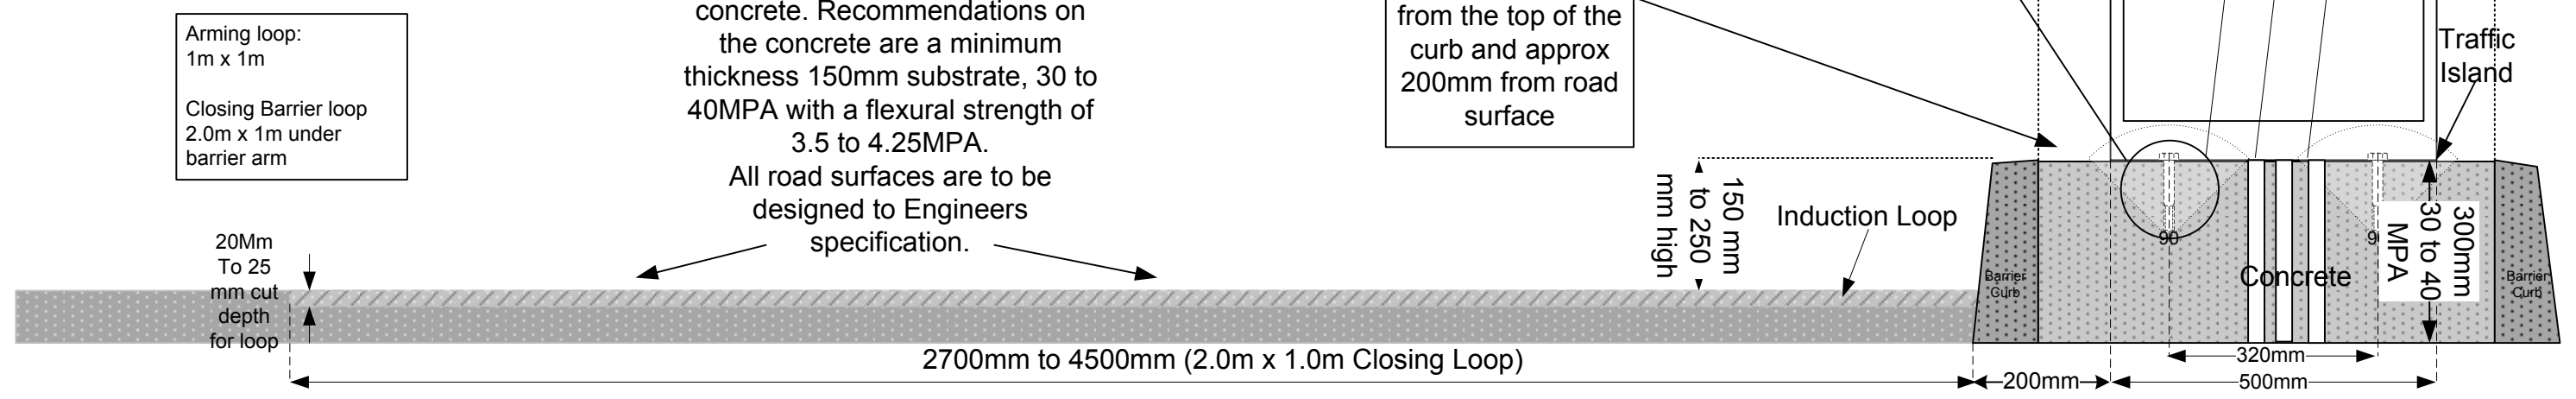

Design: Zeag	Design Name: LE LX LS Mounting Diagram
Design Approval: _____	Signature: _____
Date: 10/04/2014	Design Rev No: 1
_____	Customer Approval: _____
_____	Signature: _____